


R O A D

78'

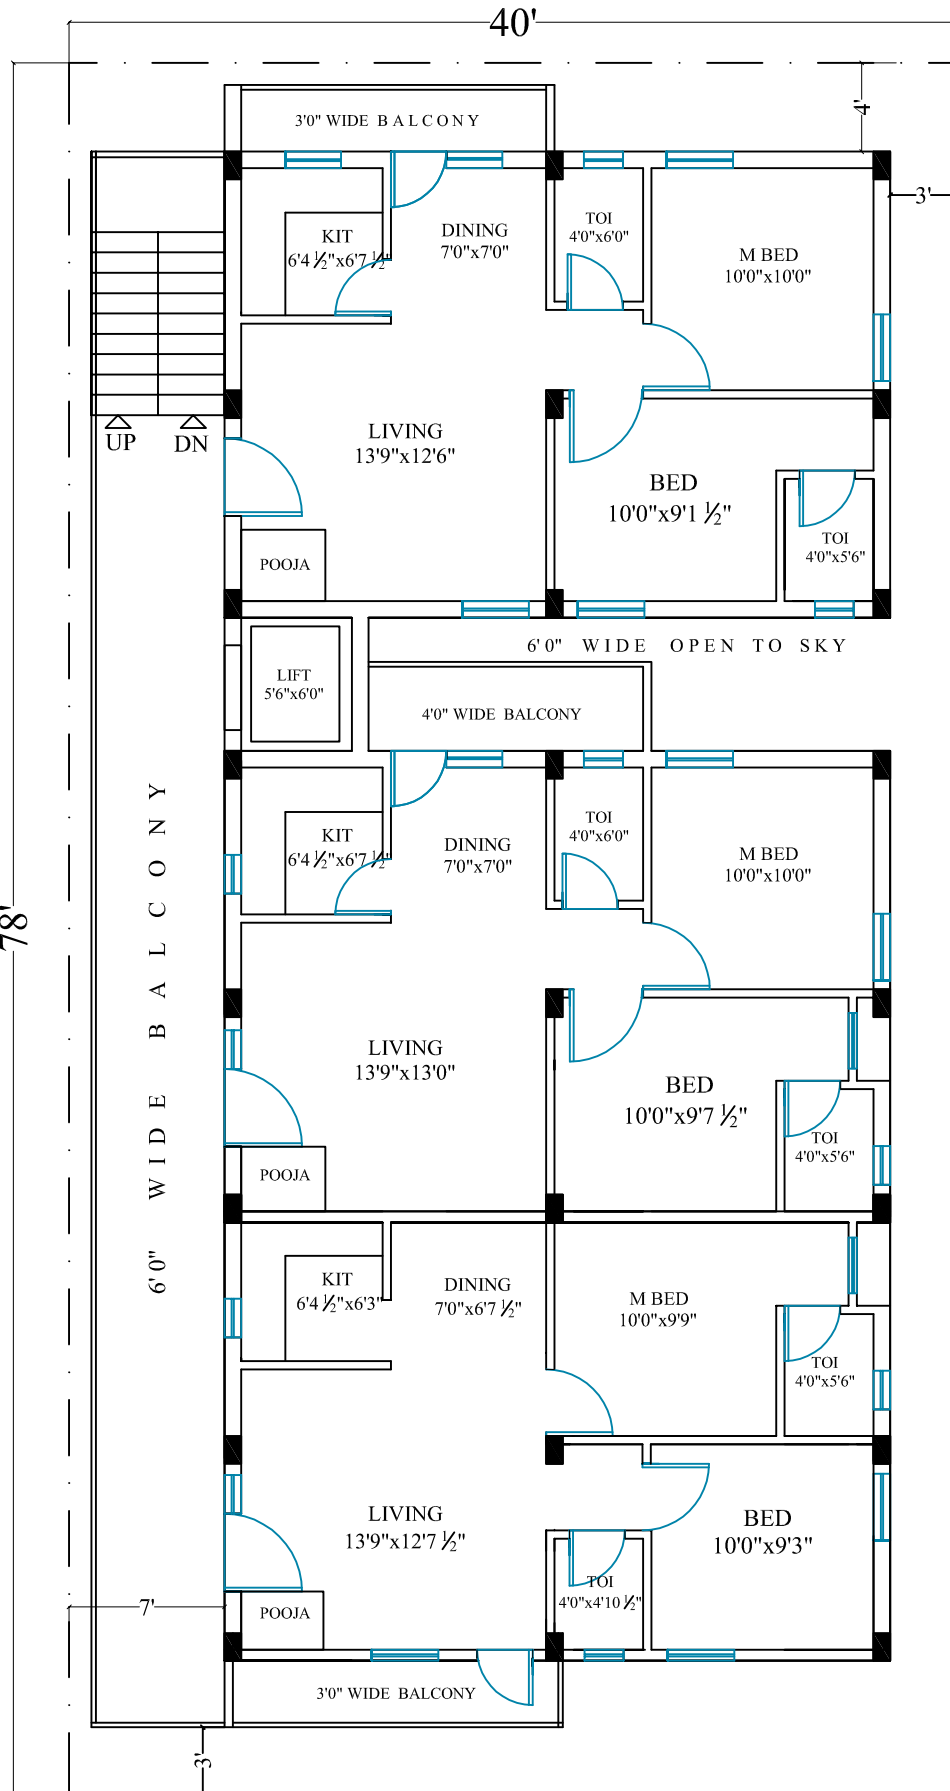

REVISED ON : 07 - 05 - 17

TYPICAL FLOOR PLAN

CLIENT :
Mr VIDYA SAGAR

LOCATION :
BANGALORE

CONCEPT : 02
SHEET NO. : 01
DATE : 05-05-17



ARCHITECT :
NIROOPA ARCHITECTS
202, KCP PARAICE
MOOSARAMBAGH
HYDERABAD - 36
MOBILE : 09346845942