


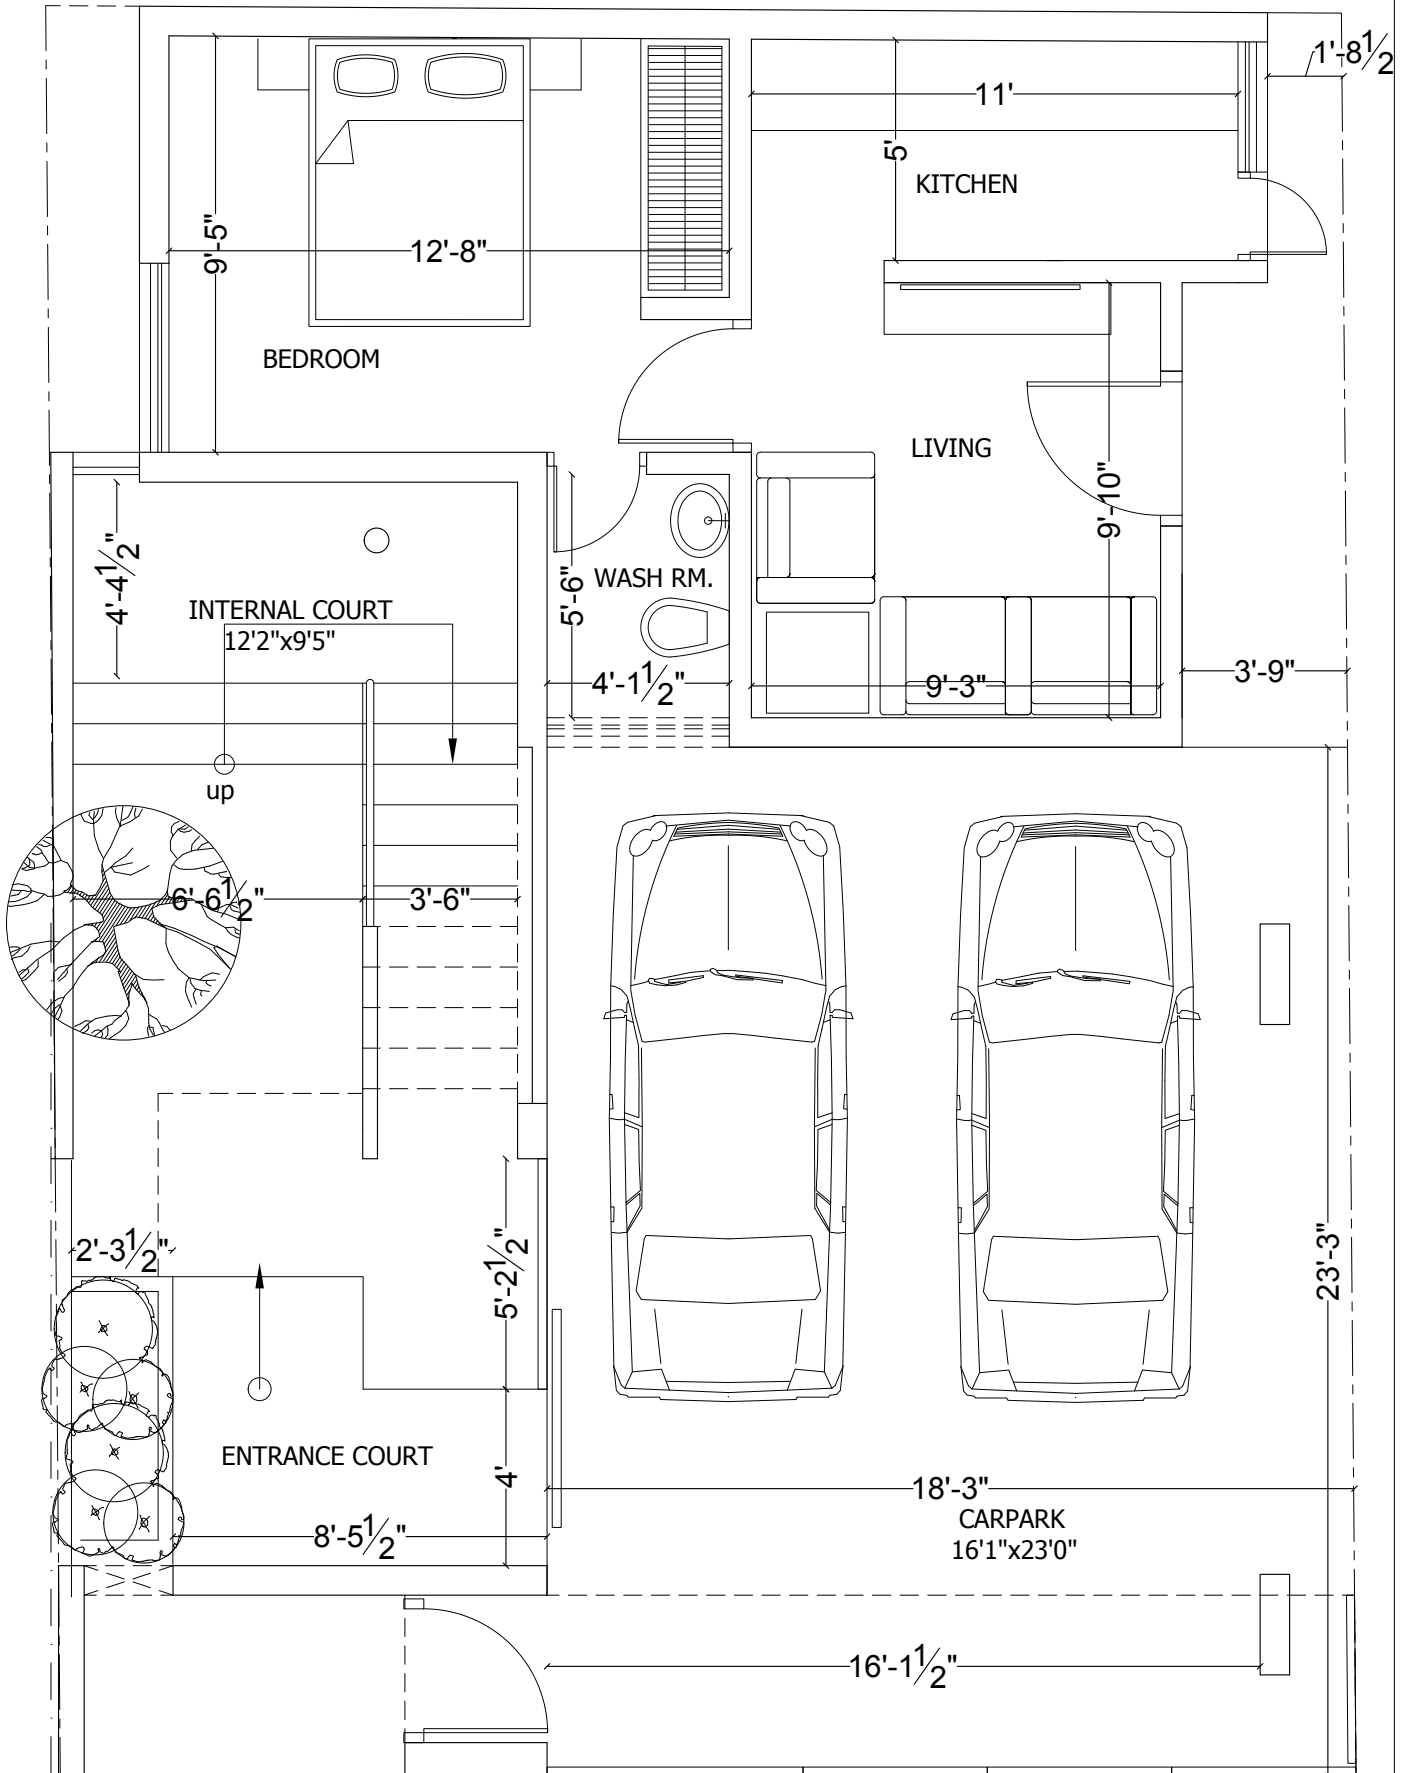

GROUND FLOOR PLAN (option 2)
Mrs. & Mr. Sooraj

INITIAL HERE