


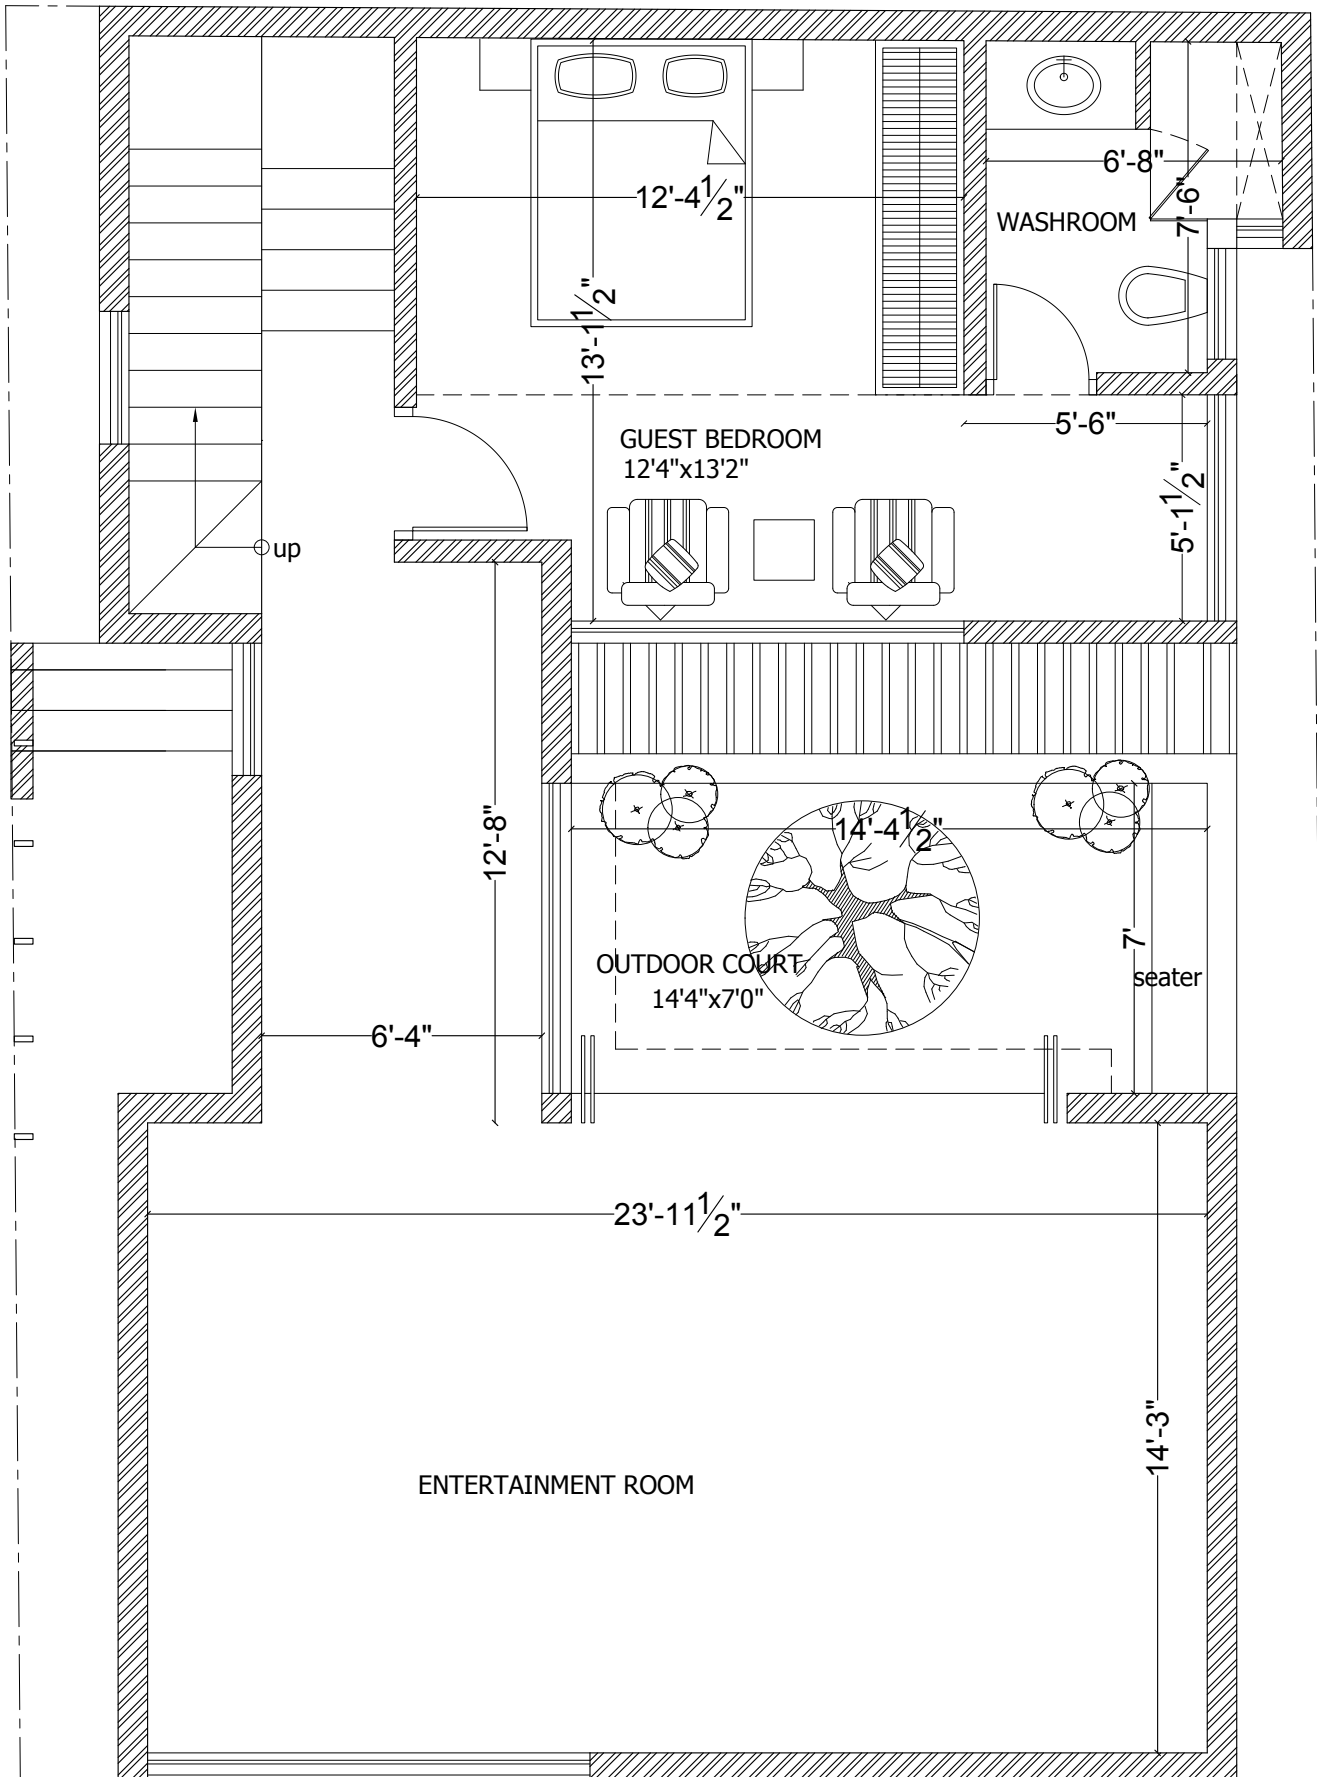

THIRD FLOOR PLAN
Mrs. & Mr. Sooraj

SIGN HERE