


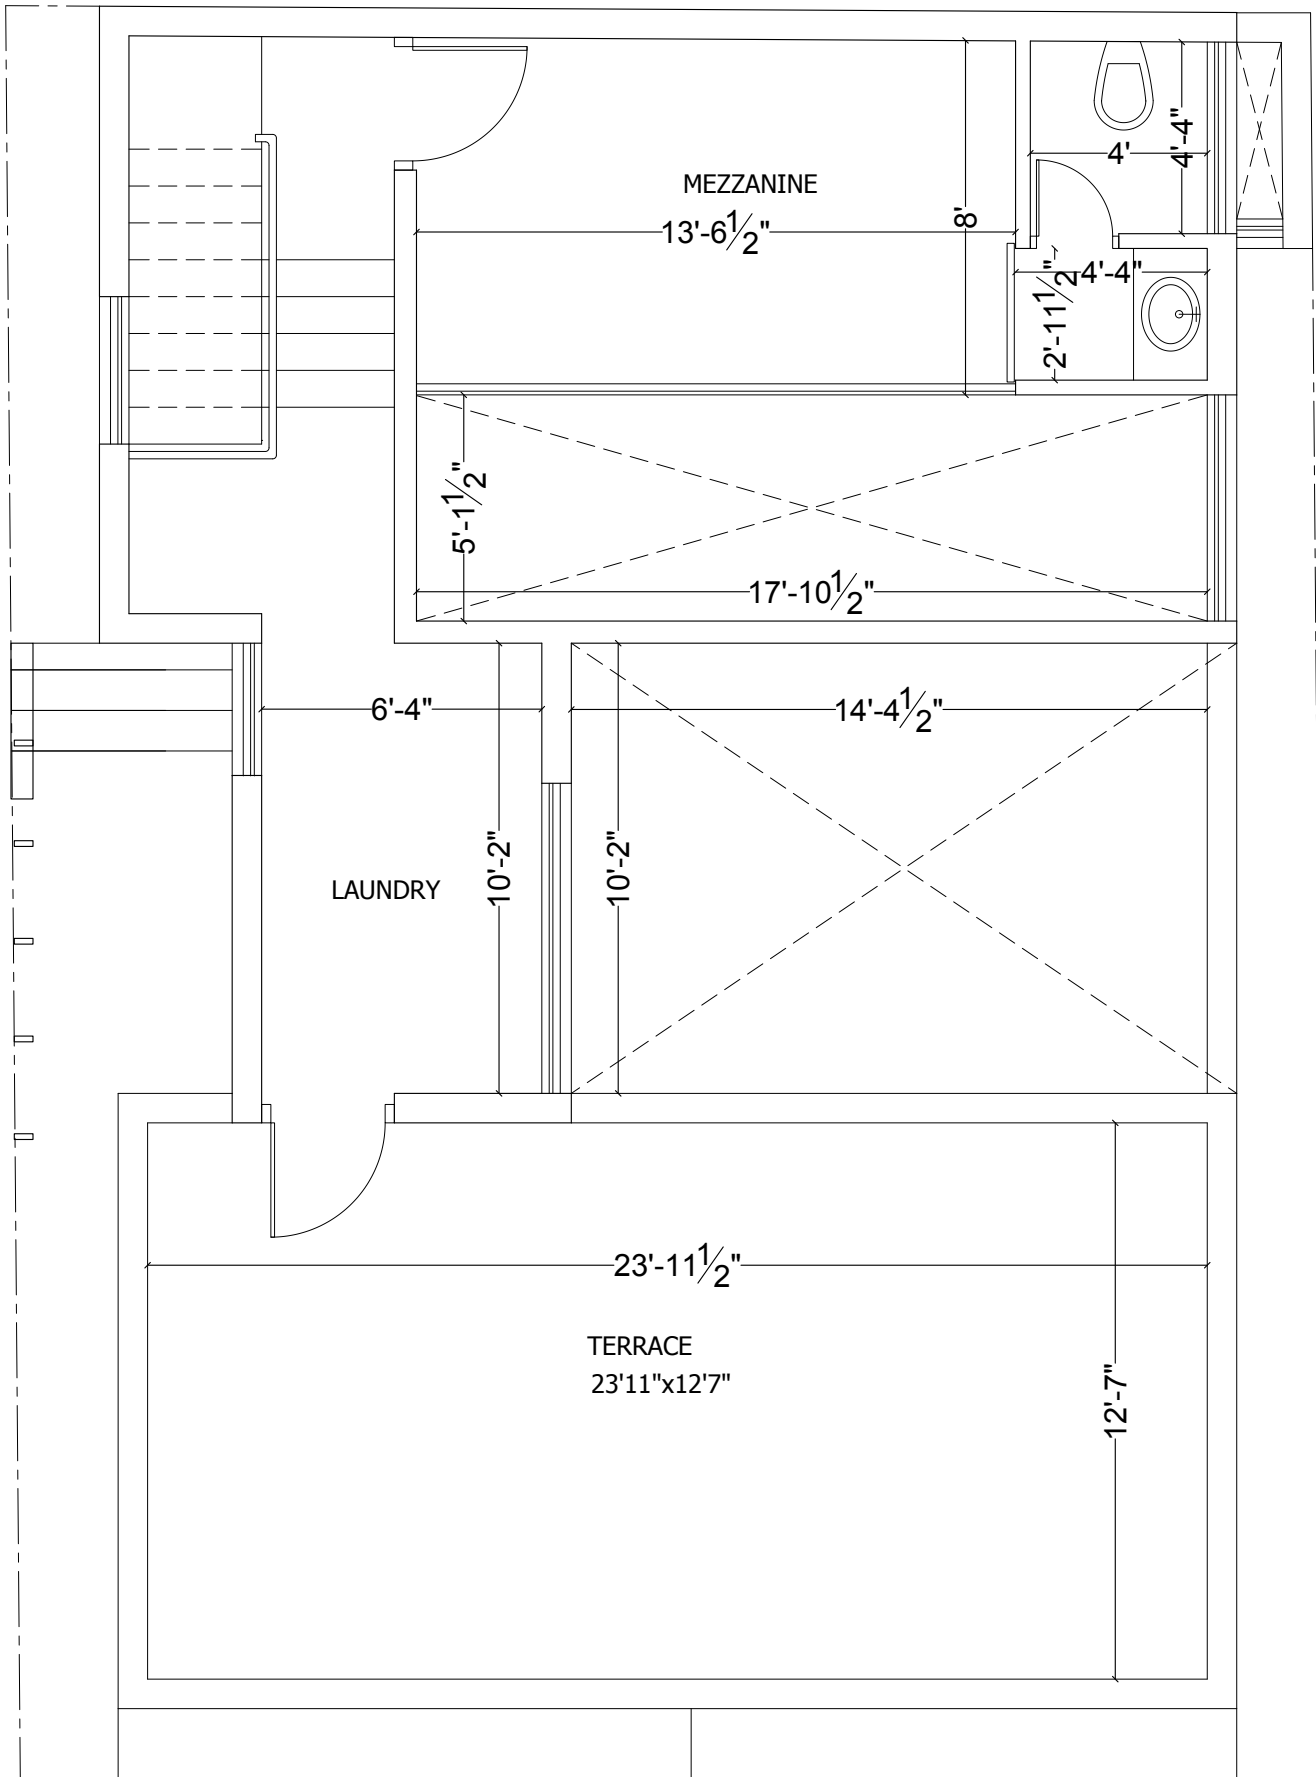

MEZZANINE AND TERRACE FLOOR PLAN
Mrs. & Mr. Sooraj

SIGN HERE