


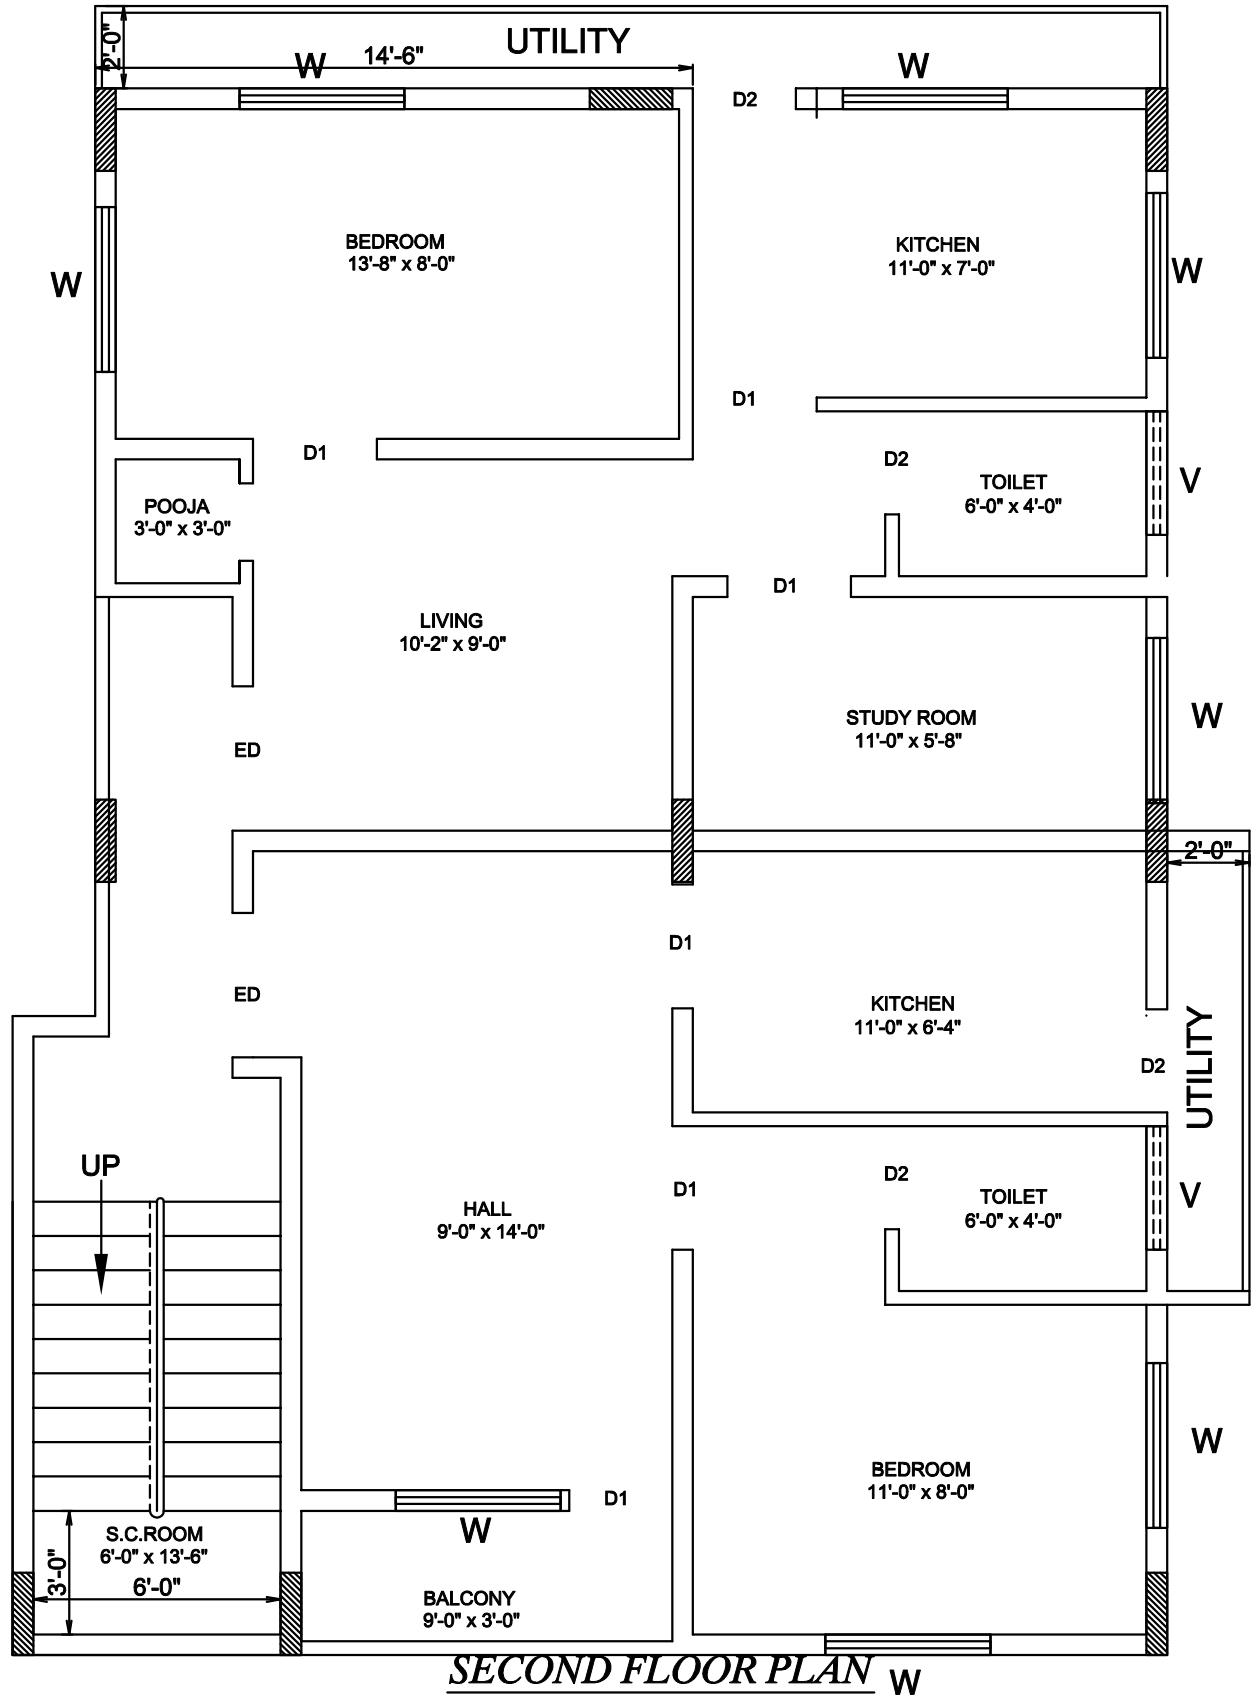

PROPOSED RESIDENCE FOR
Ms.K.M.PRIYA AT BANGALORE

SITE AREA-1200 Sqft
FLOOR AREA-1019.00 Sqft

NORTH

